


1-7

BYGN. INSP. 11. 20


6.8.76*76-2959

BILAG Nr. 1b

1b

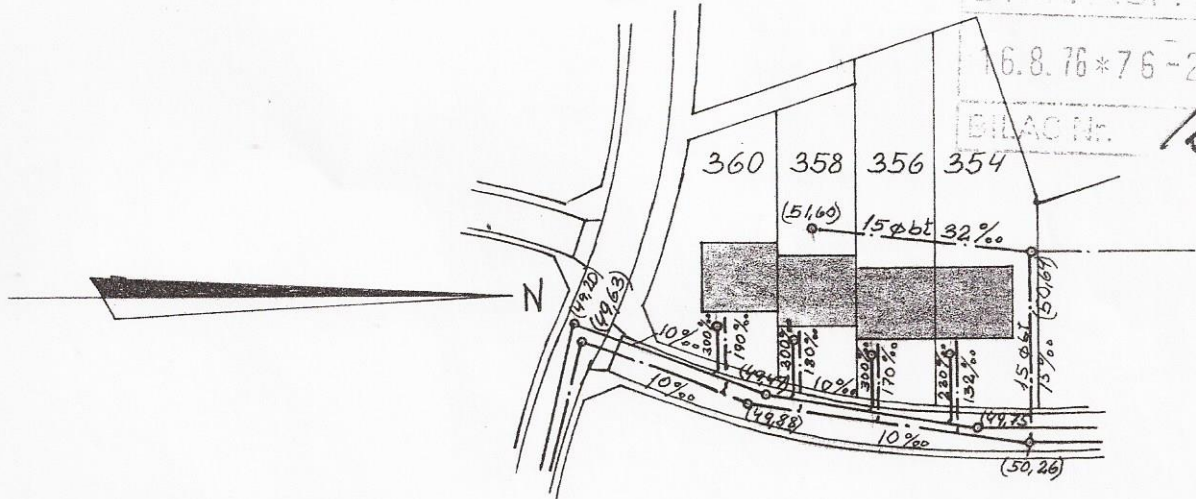

situationsplan 1:1000

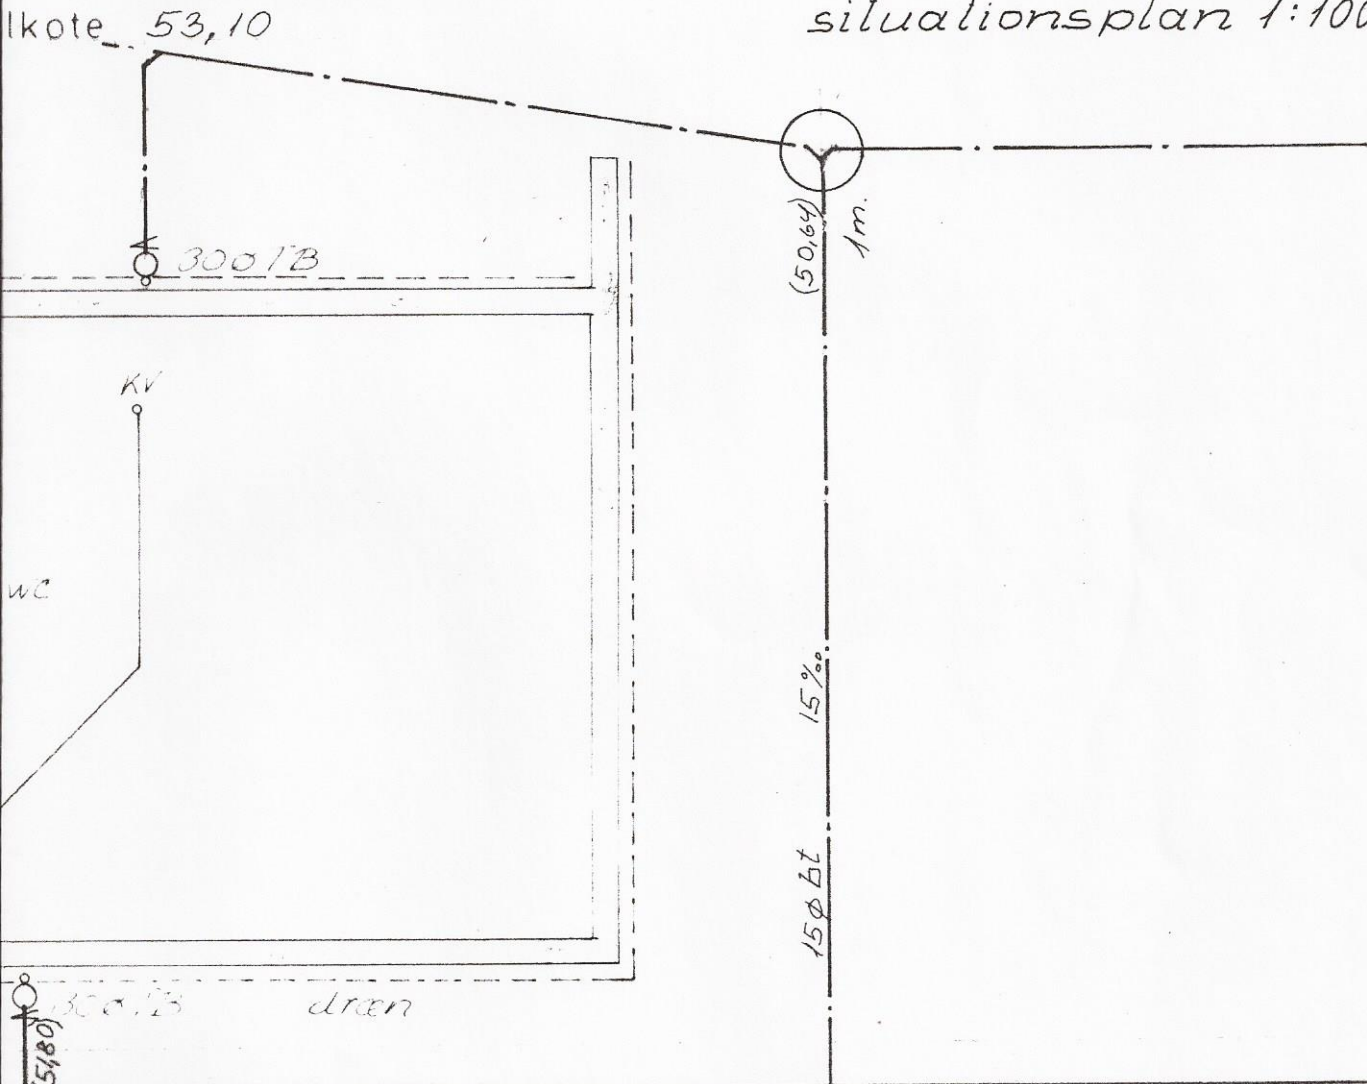

10 phi bt	132%								
Sag:	Nr.:	Sag:	Nr.:	Rev.:	Dato:	Sign.			

JENS P. KOCH & CO A/s, Bygmestre,
Vermehrensvej 14 . 5000 Odense . Tlf. (09) 11 12 41


Sag: 15 a - Elsted By
Elsted Sogn

Tegning: Hus type 25 A
kloakplan
Lystrupvej A


Mål: 1:100	Sag nr.: 1,76	Tegn. nr.: 2,09
Mål: 1:1000		

11-8-76 KN.

afløbsdiagram

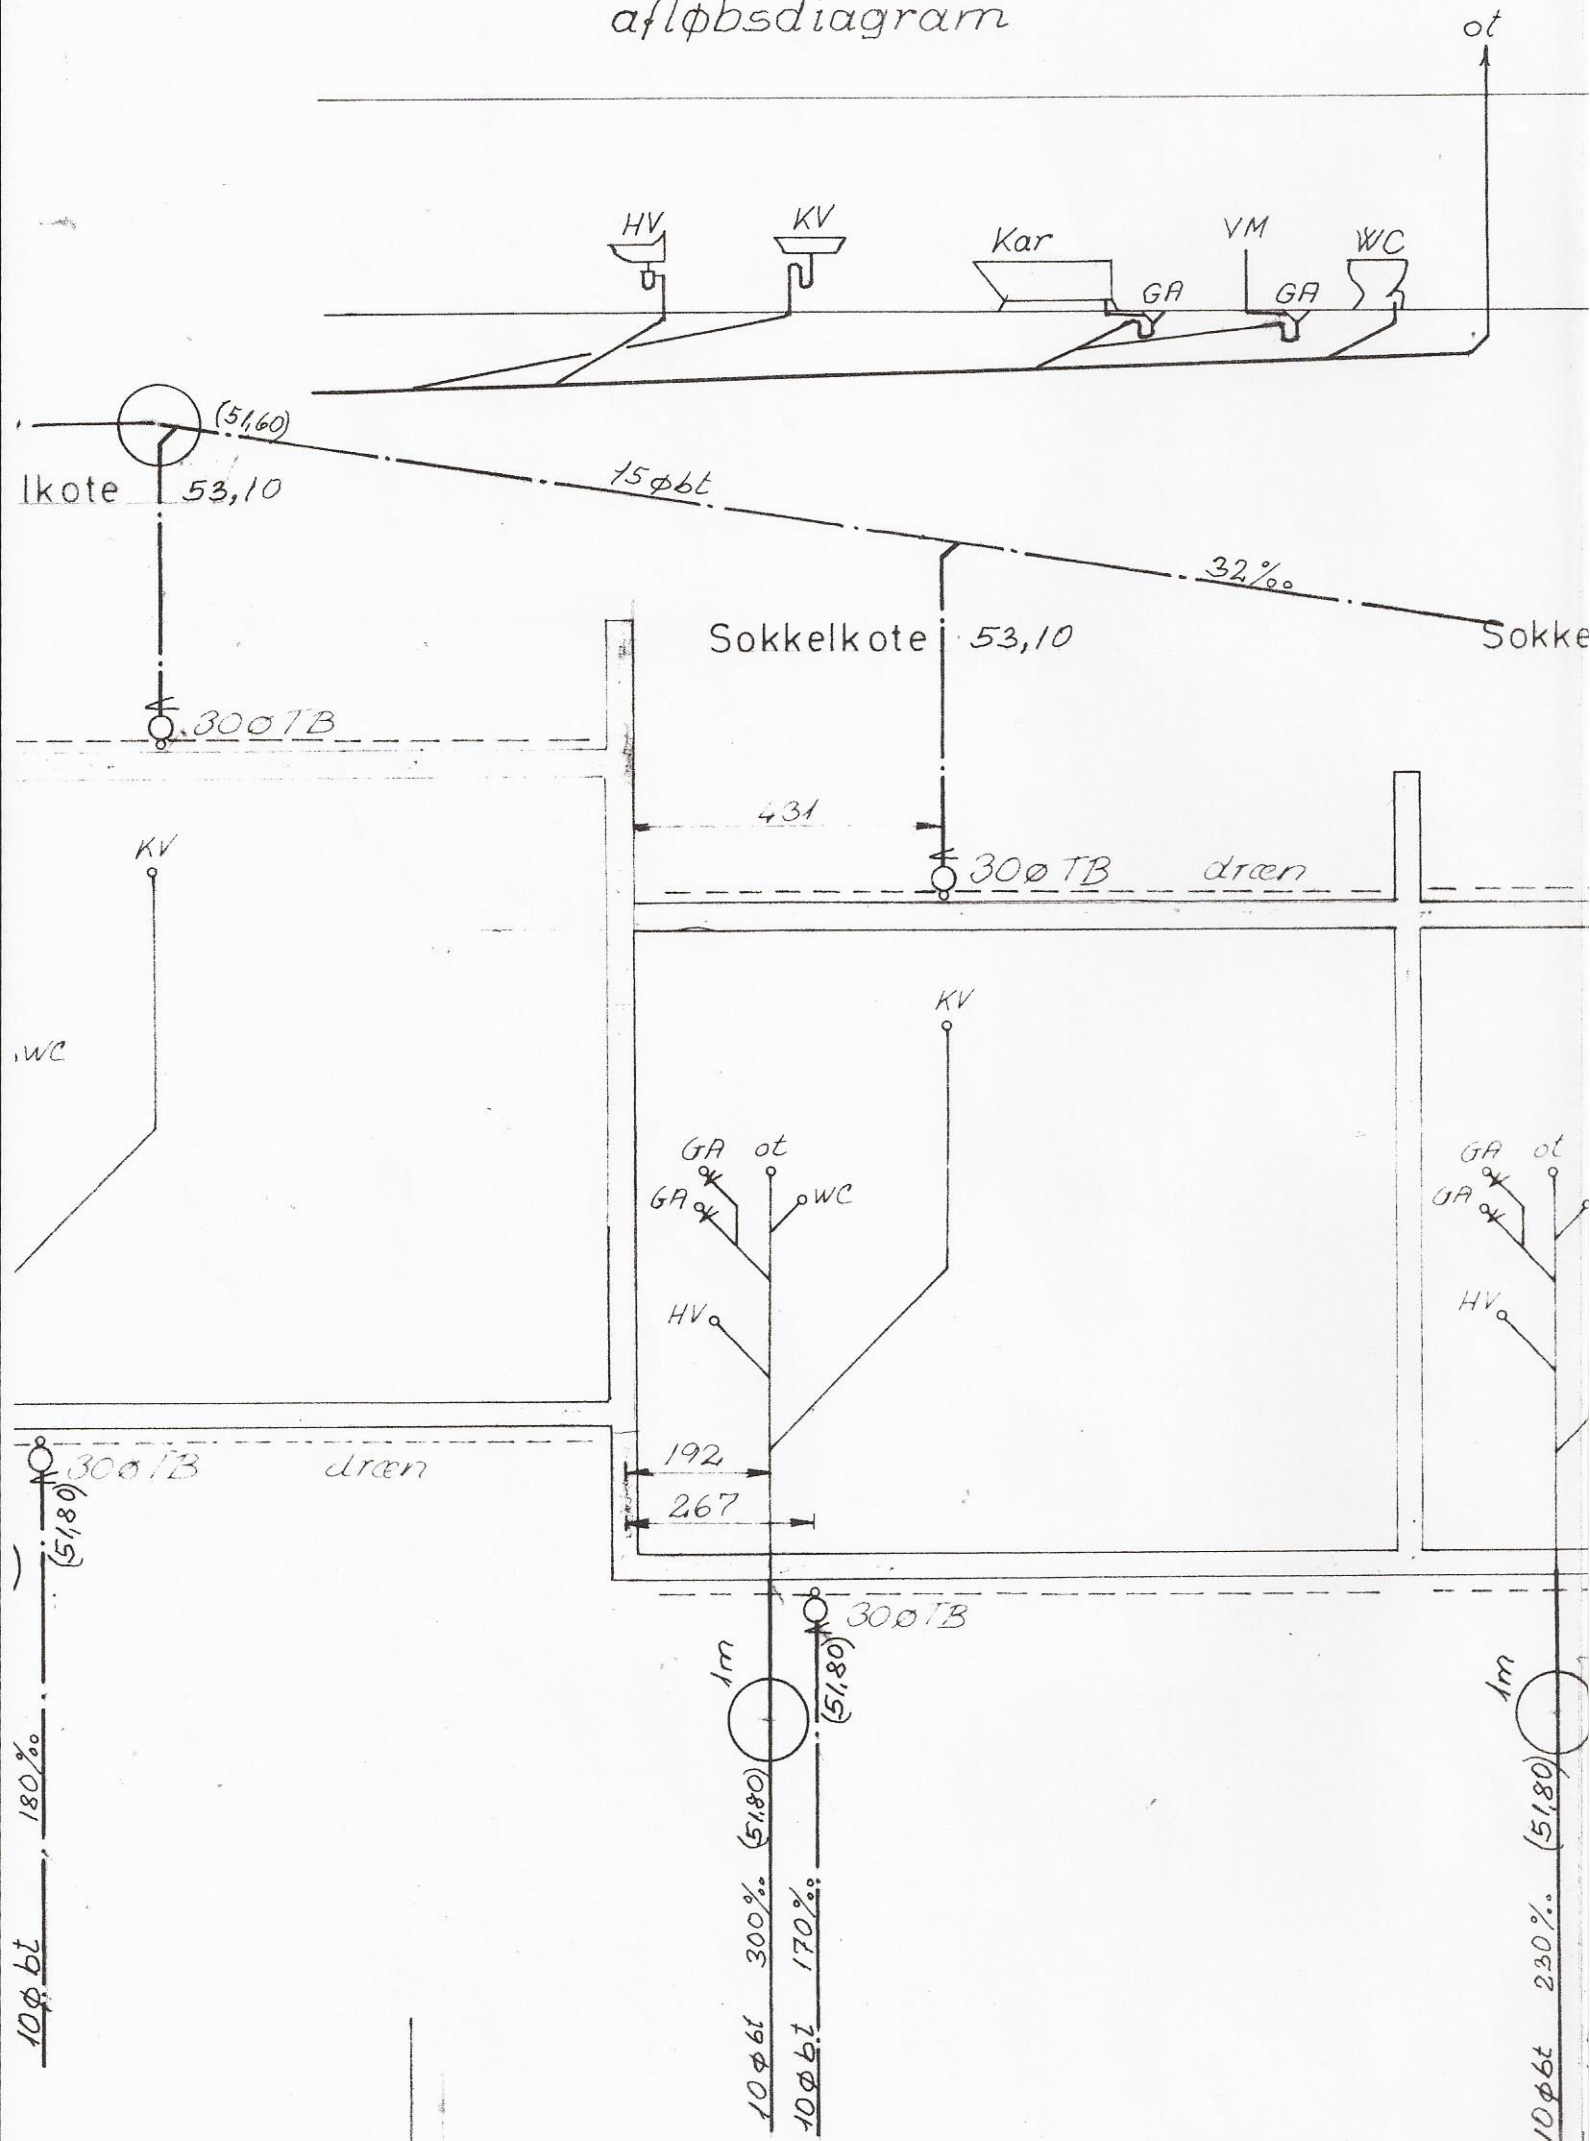

afløbsdiagram

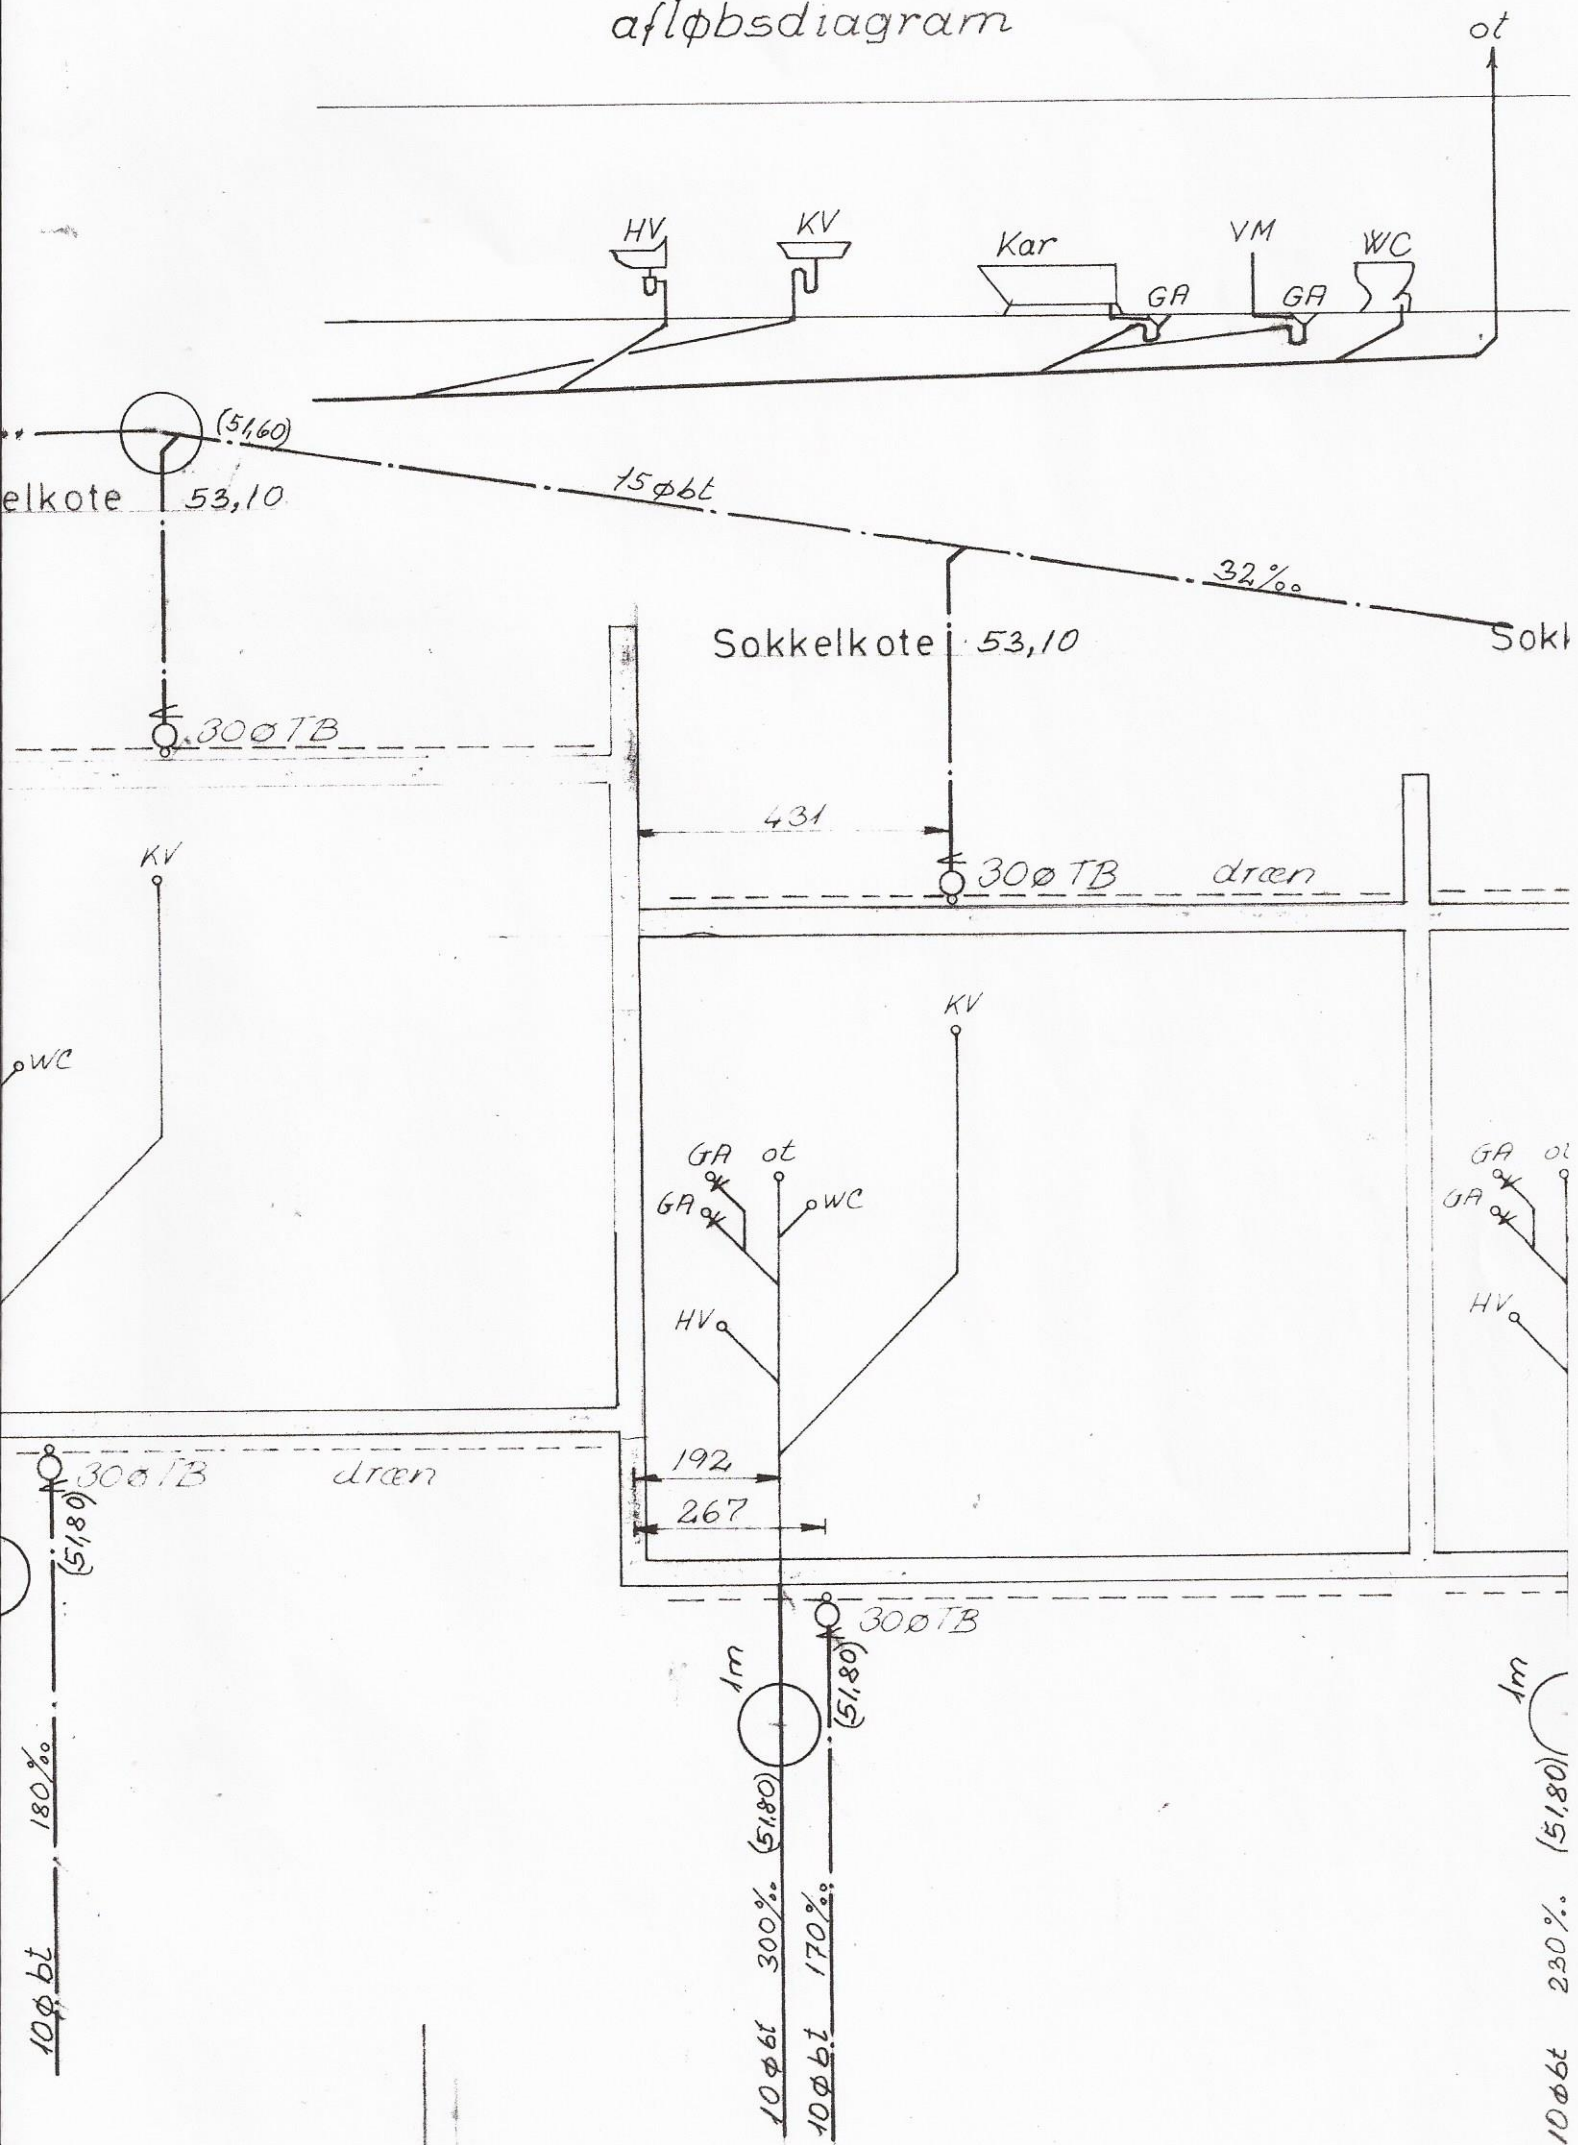

Sokkelkote 53,10

