


BYGN. INSP. N^o RD

16.8.76*76-2956


BILAG Nr. 16
STADSING. 1976

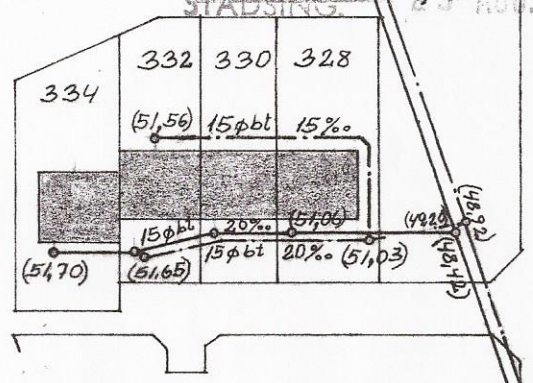

N

ote 52,70

situationsplan 1:1000

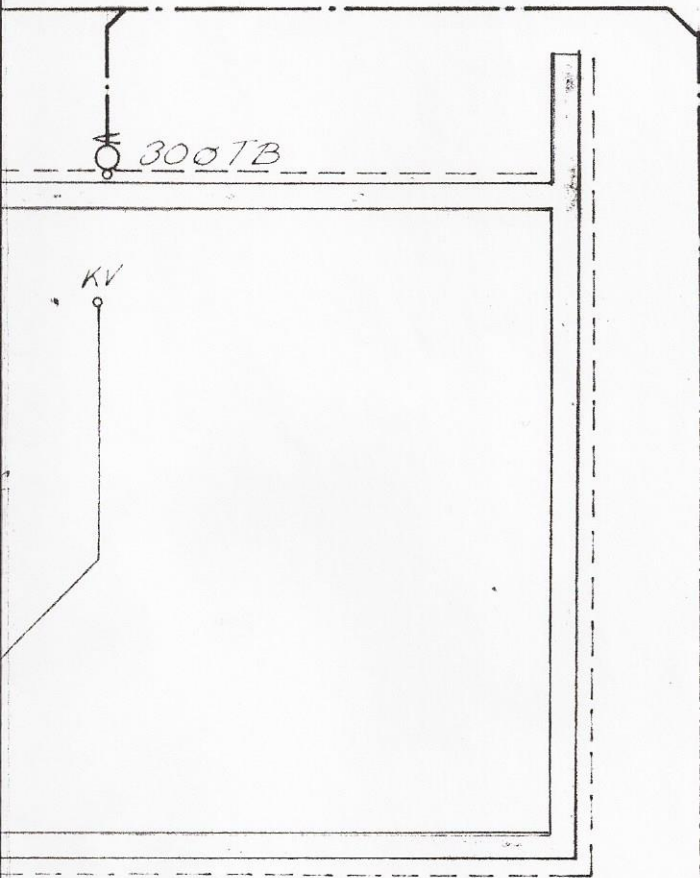

300TB dren

(51,06) 15φbt 130%

15φbt 150%

(51,03)
/m


JENS P. KOCH & CO A/S, Bygmestre,
Vermehrensvej 14 . 5000 Odense . Tlf. (09) 11 12 41

Sag: 15a Elsted By
Elsted Sogn

Tegning: Hus type 25 A
kloakplan
Lystrupvej

Mål:	Sag nr.:	Tegn. nr.:
1:100	1,76	2,06
1:1000		


Sag:	Nr.:	Sag:	Nr.:	Rev.:	Dato:	Sign.
					11-8-76 KN	

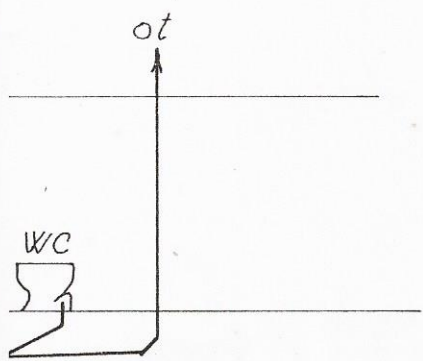


ote 53,10

Sokkelkote 52,90

Sokkelkote

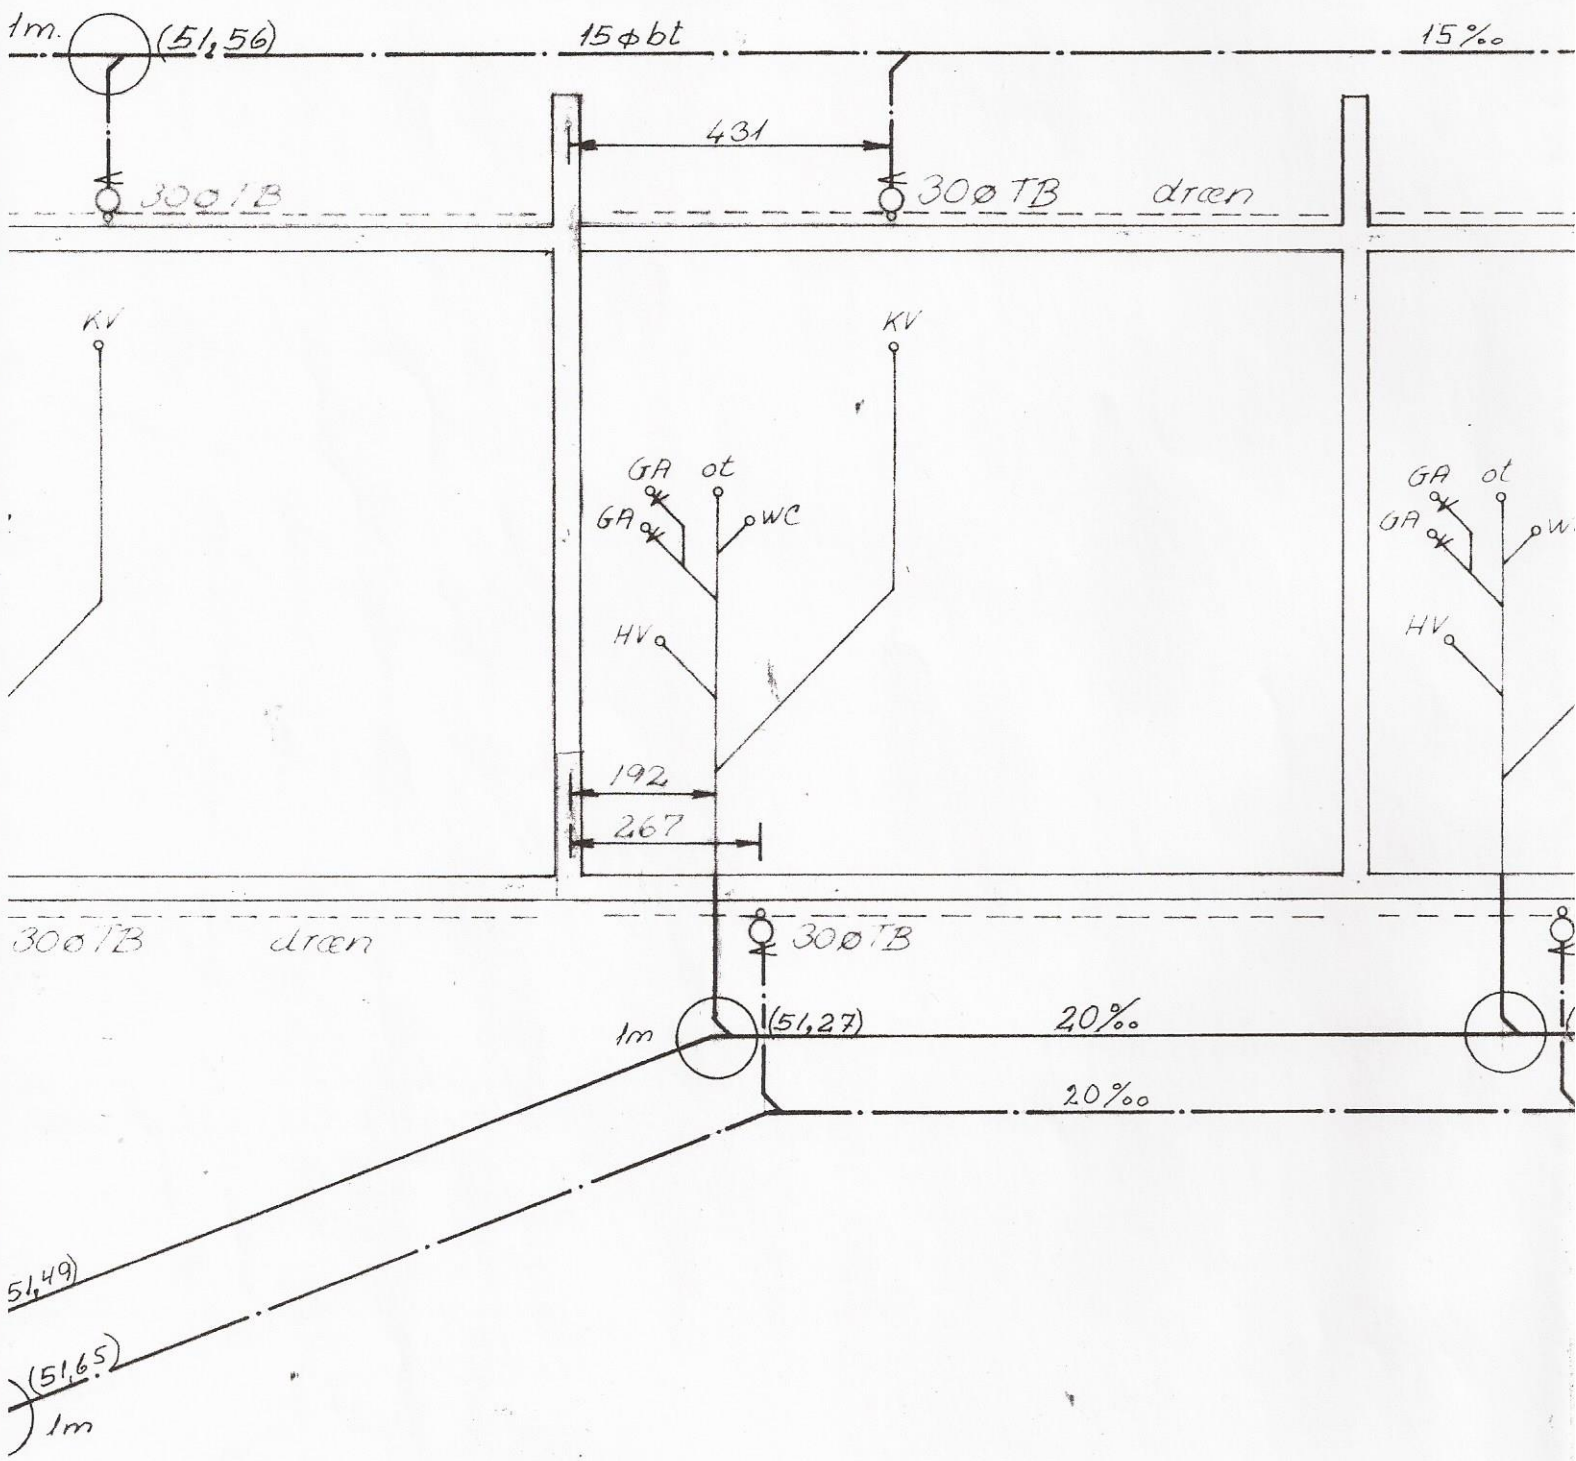


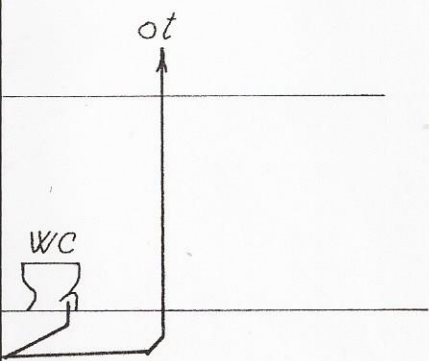


kote 53,10

Sokkelkote 52,90

Sokkel

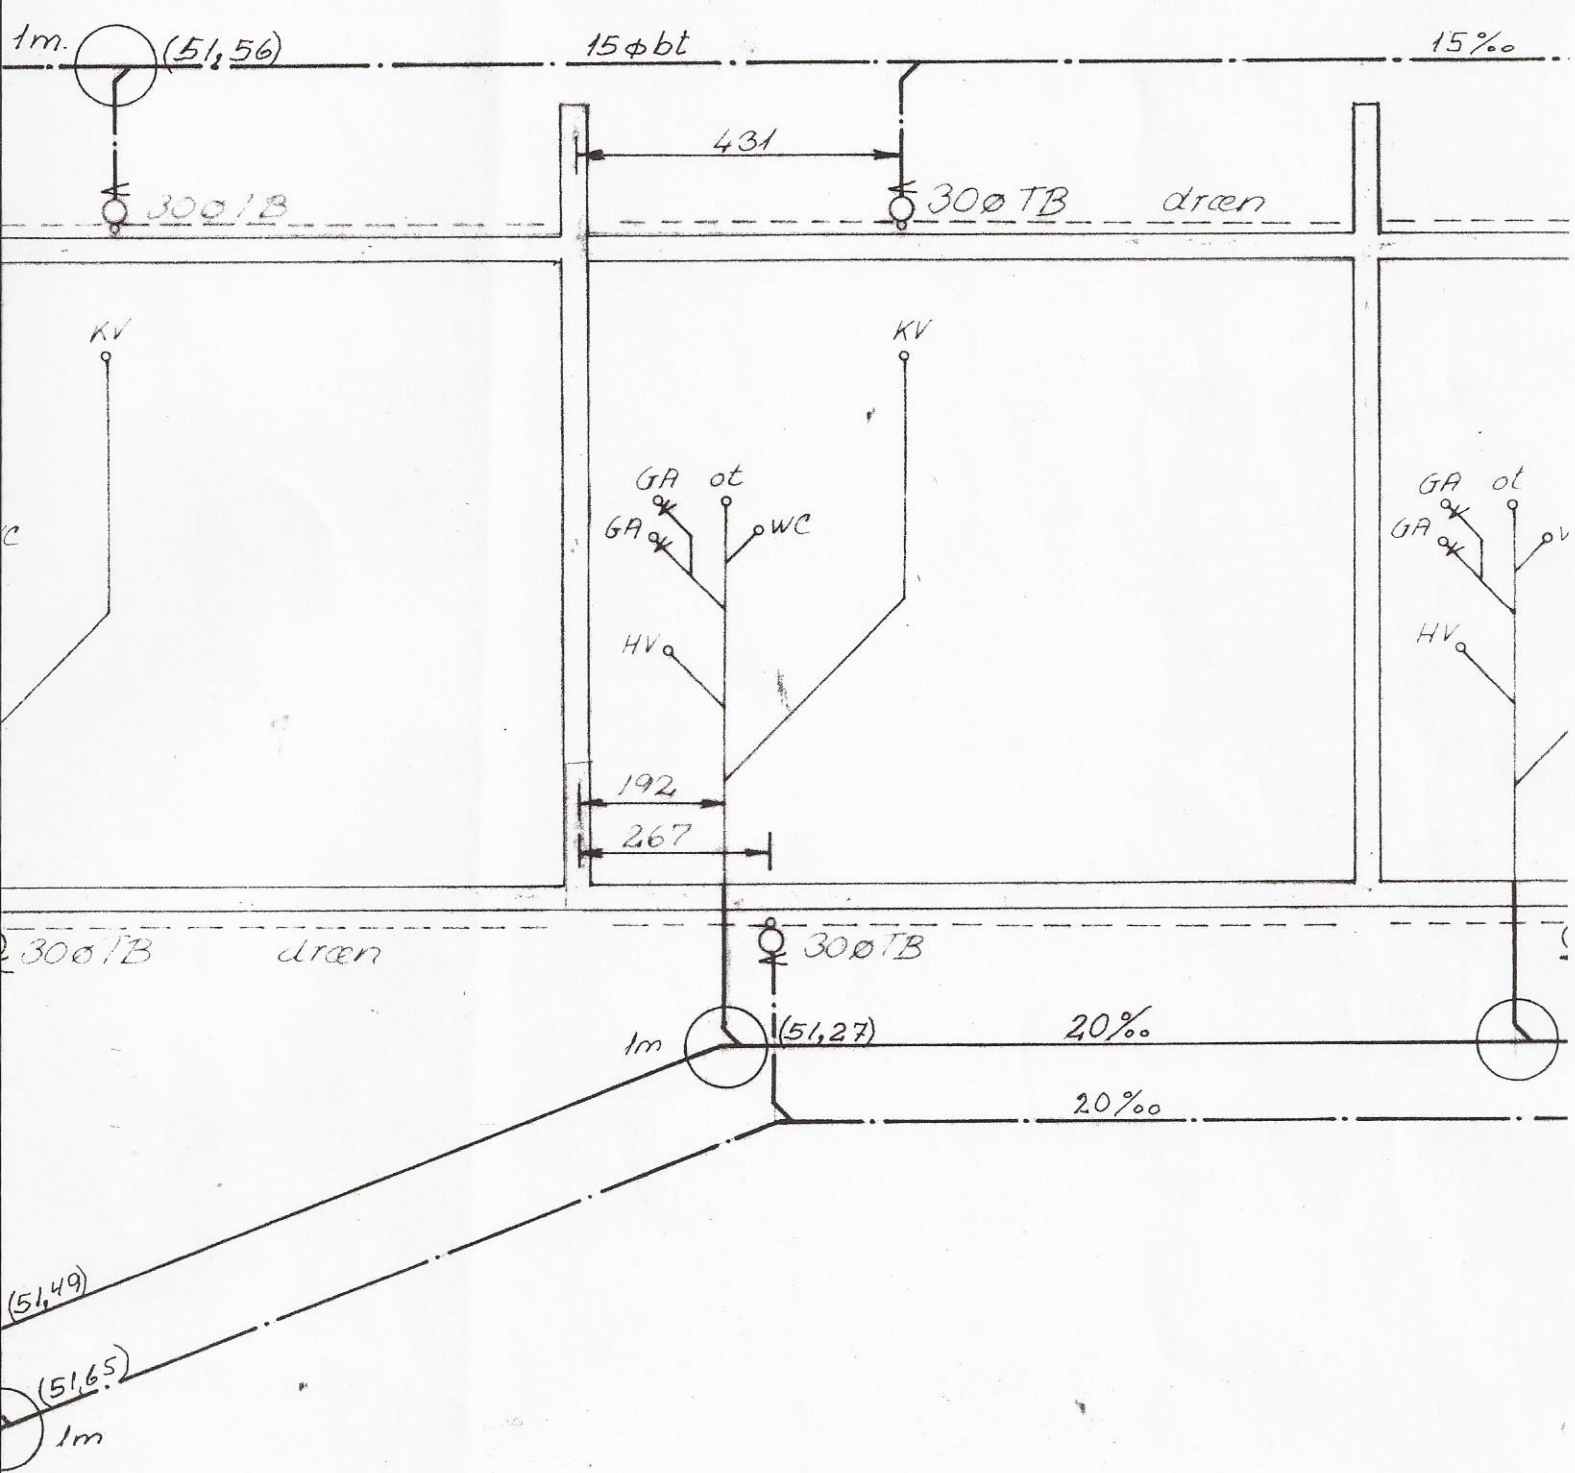

afløbsdiagram

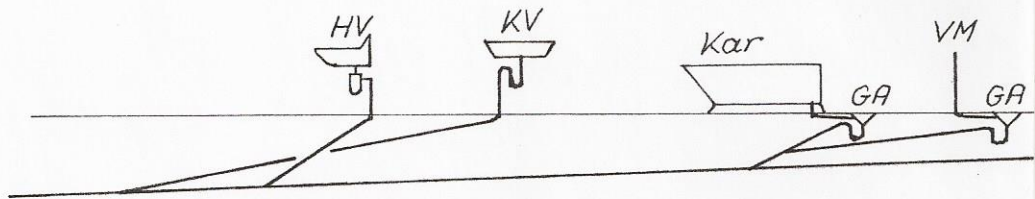

Sokkelk

Sokkelkote 53,10

