



BYGN. INSP. NORD  
16.8.76\*76-2954  
EILAC Nr. **16**



STADSING. 23 AUG. 1976

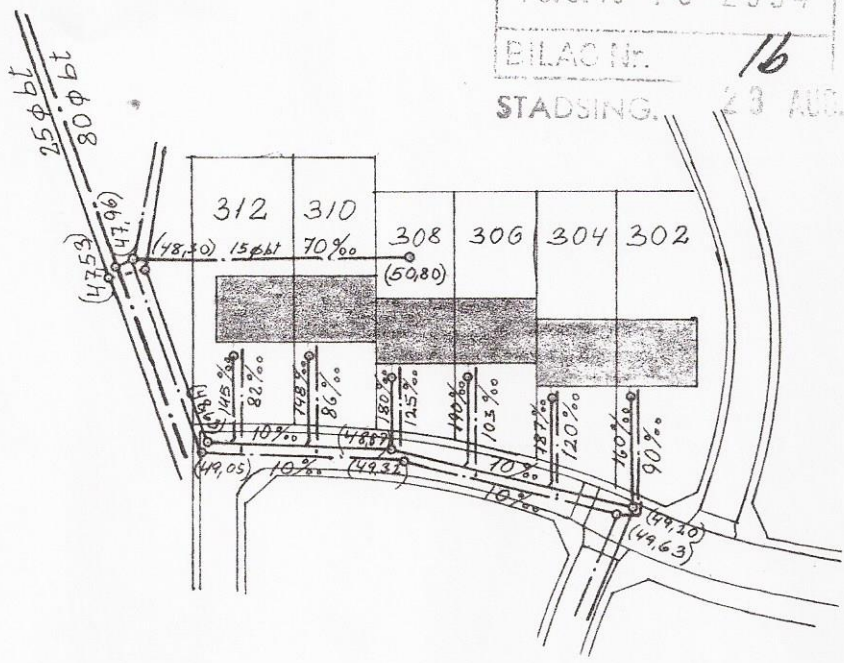

situationsplan 1:1000

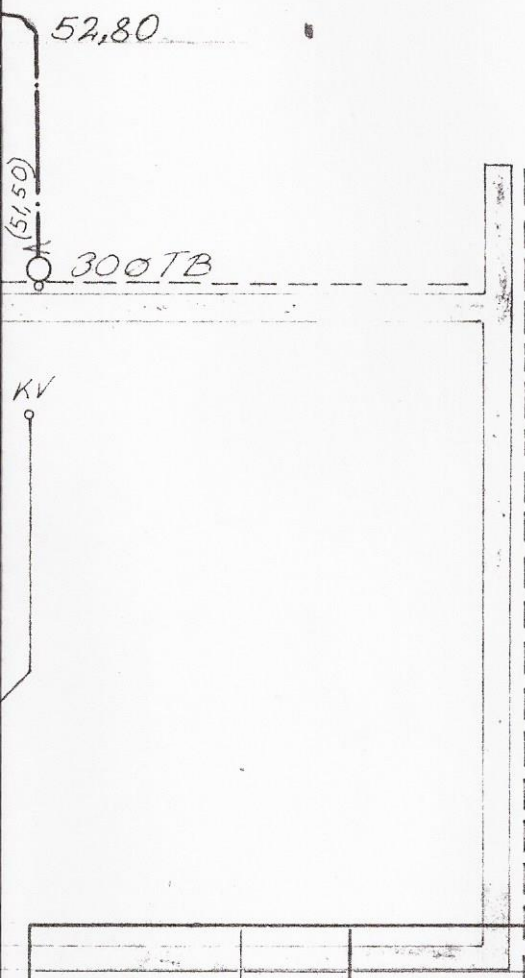


					<b>JENS P. KOCH &amp; CO</b> A/S, Bygmestre, Vermehrensvej 14 . 5000 Odense . Tlf. (09) 11 12 41	
					Sag: <b>15<sup>a</sup> Elsted By</b> <b>Elsted sogn</b>	
					Tegning: <b>Hus type 25 A</b> <b>kloakplan</b> <b>Lysstrupvej</b>	
					Mål: 1:100	Sag nr.: <b>1,76</b>
					1:1000	Tegn. nr.: <b>2,04</b>
Sag:	Nr.:	Sag:	Nr.:	Rev.:	Dato: <b>11-8-76 KN</b>	Sign.:

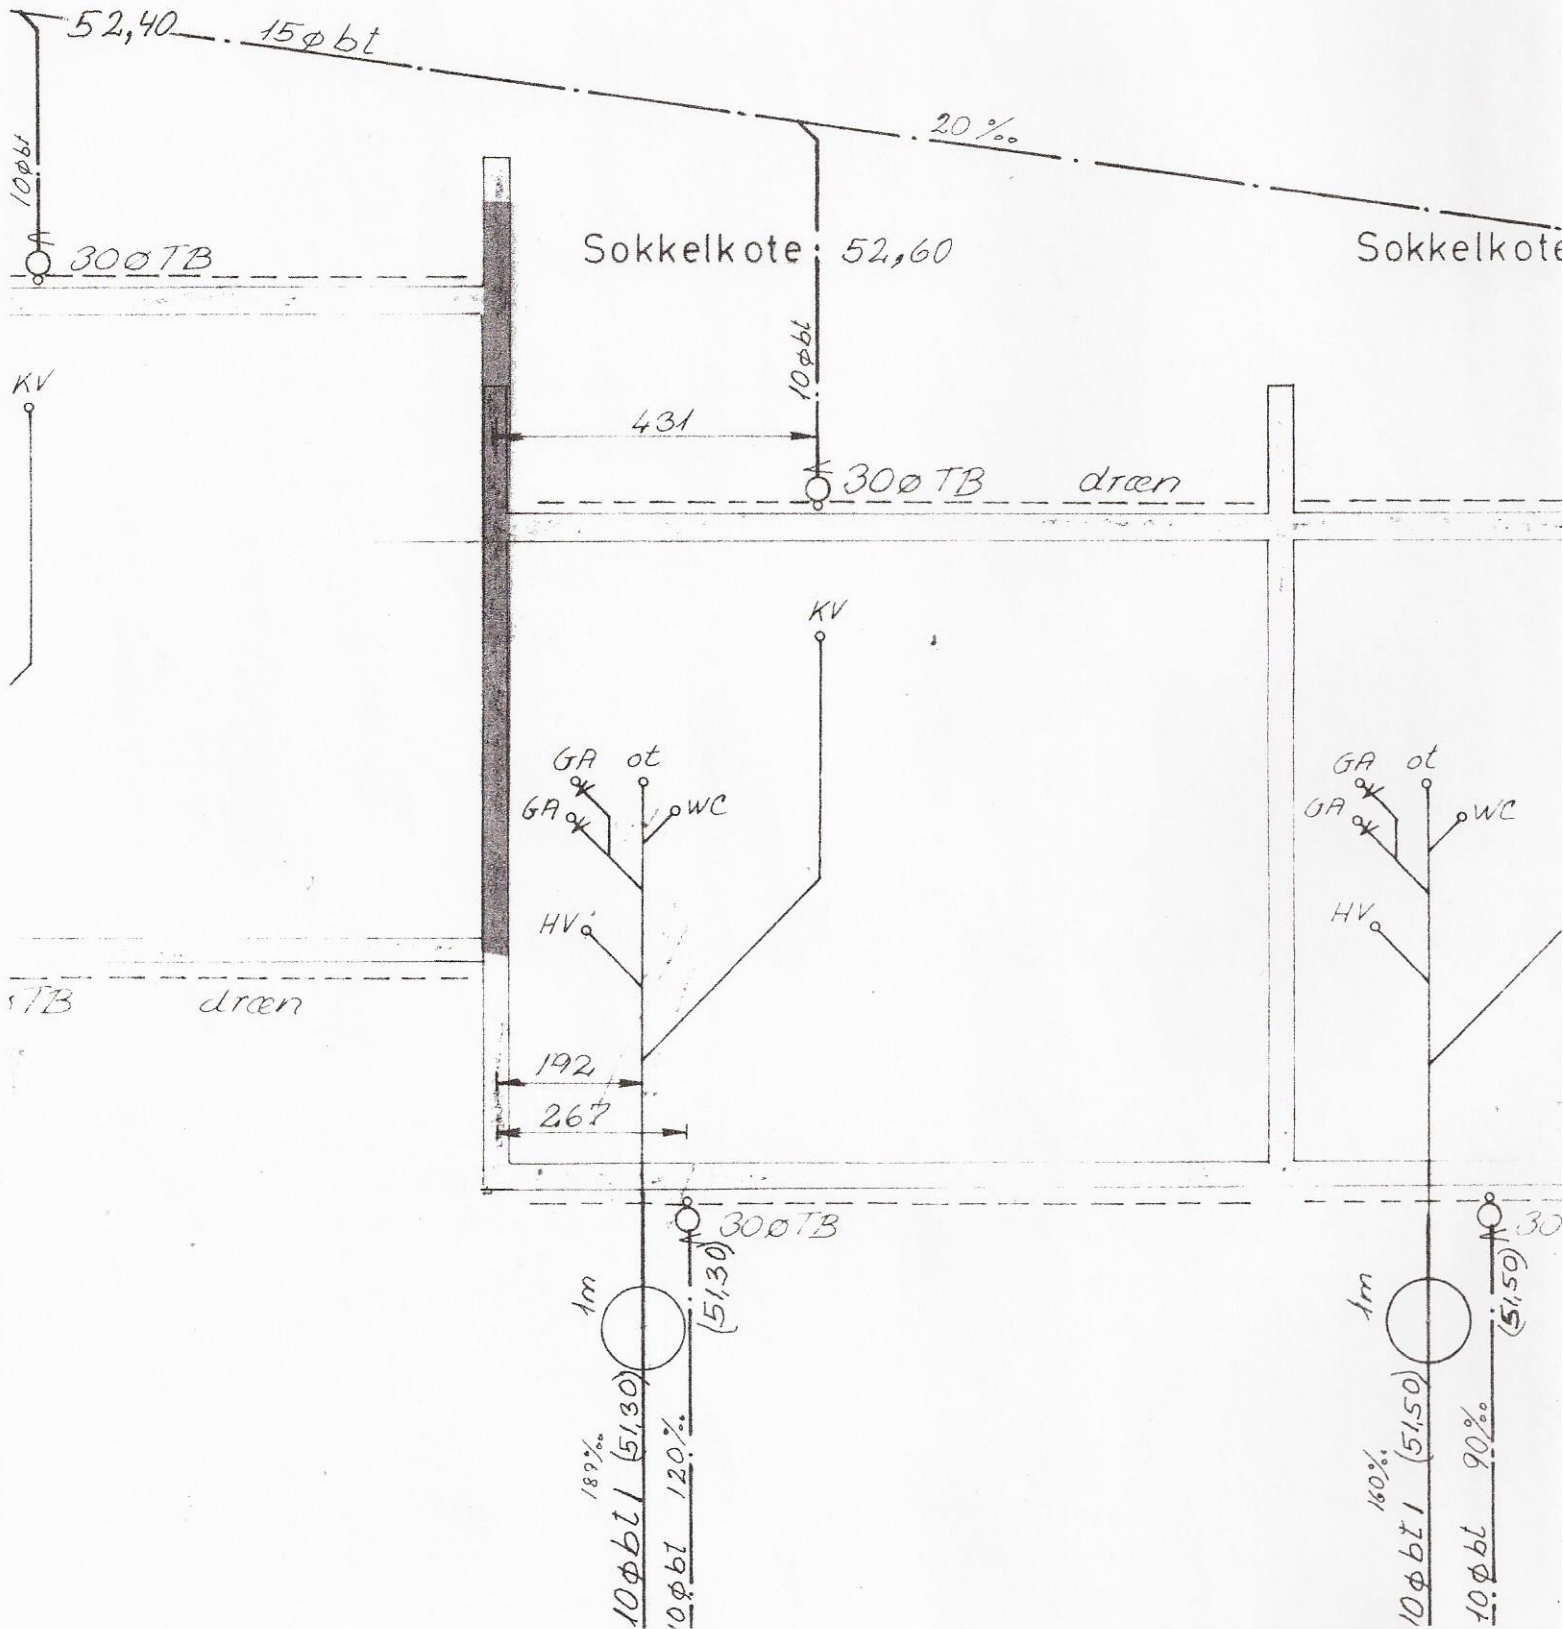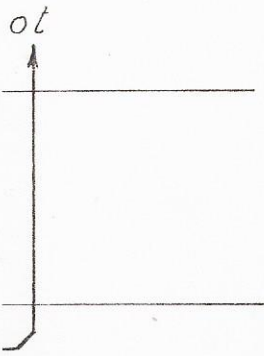

# afløbsdiagram

ote 51,80

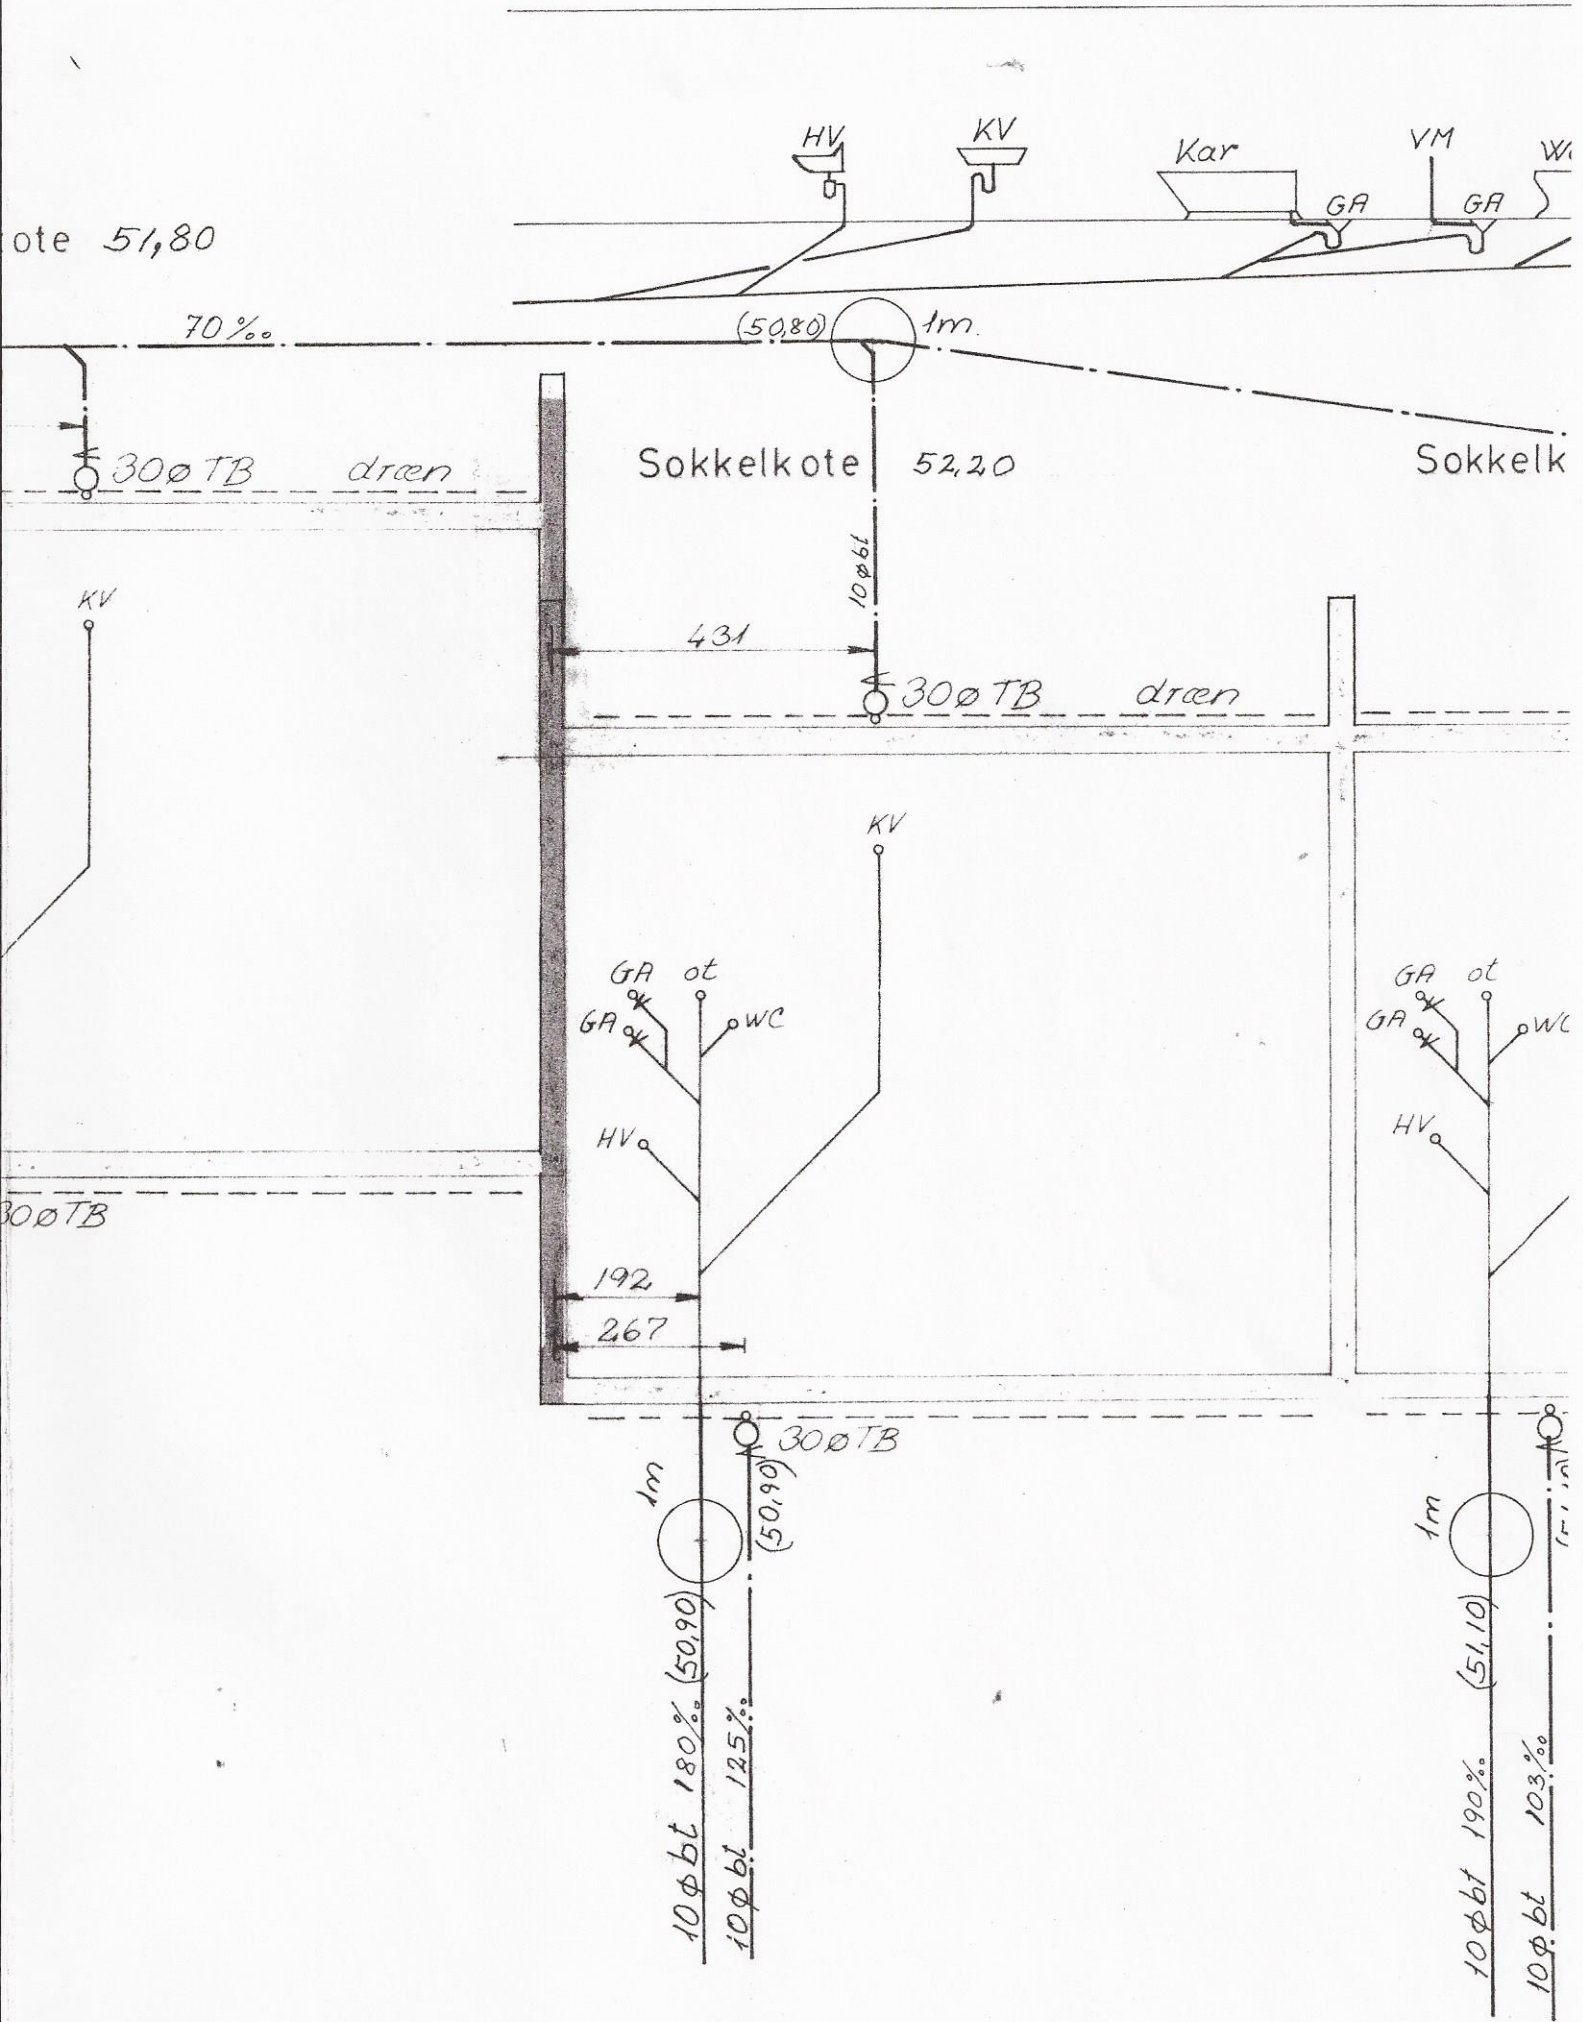

Sokkelkote 51,60

Sokkelk

