


9-17


BYGN. INSP. N. 70
16.8.76*76-295
BILAG Nr. 16

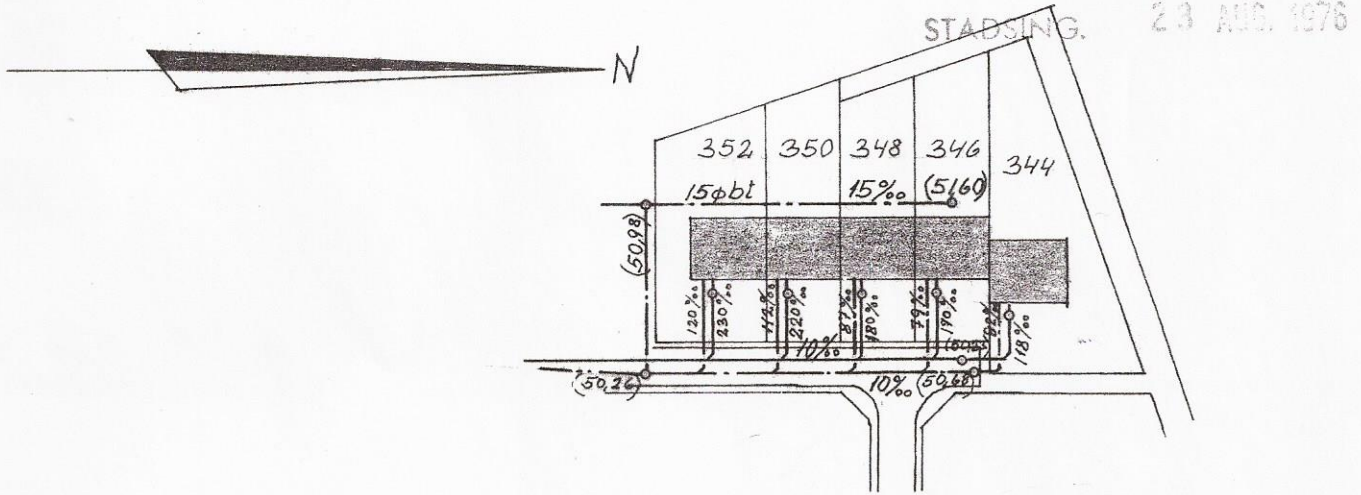



situationsplan 1:1000

					JENS P. KOCH & CO^{A/S}, Bygmestre, Vermehrensvej 14 · 5000 Odense · Tlf. (09) 11 12 41		
					Sag: 15 a Elsted By Elsted sogn		
					Tegning: Hus type 20 A kloakplan Lustrupvej		
					Mål: 1:100	Sag nr.: 1,76	Tegn. nr.: 2,08
Sag:	Nr.:	Sag:	Nr.:	Rev: 11-8-76 KN	Dato: 1:1000	Sign:	


okkelkote 52,90

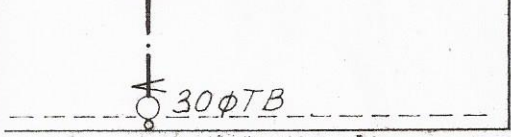



sokkelkote 52,90

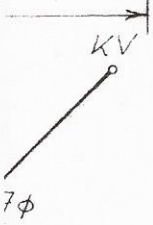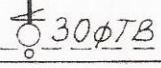

7φ
GA
WC

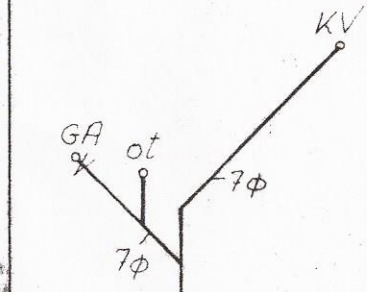


10φ
GA
WC

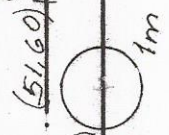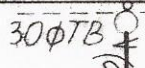


82% 10φbl
118% 10φbl


afløbs

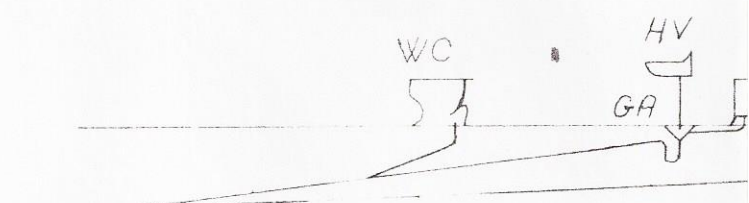

sokkelkote 53,10

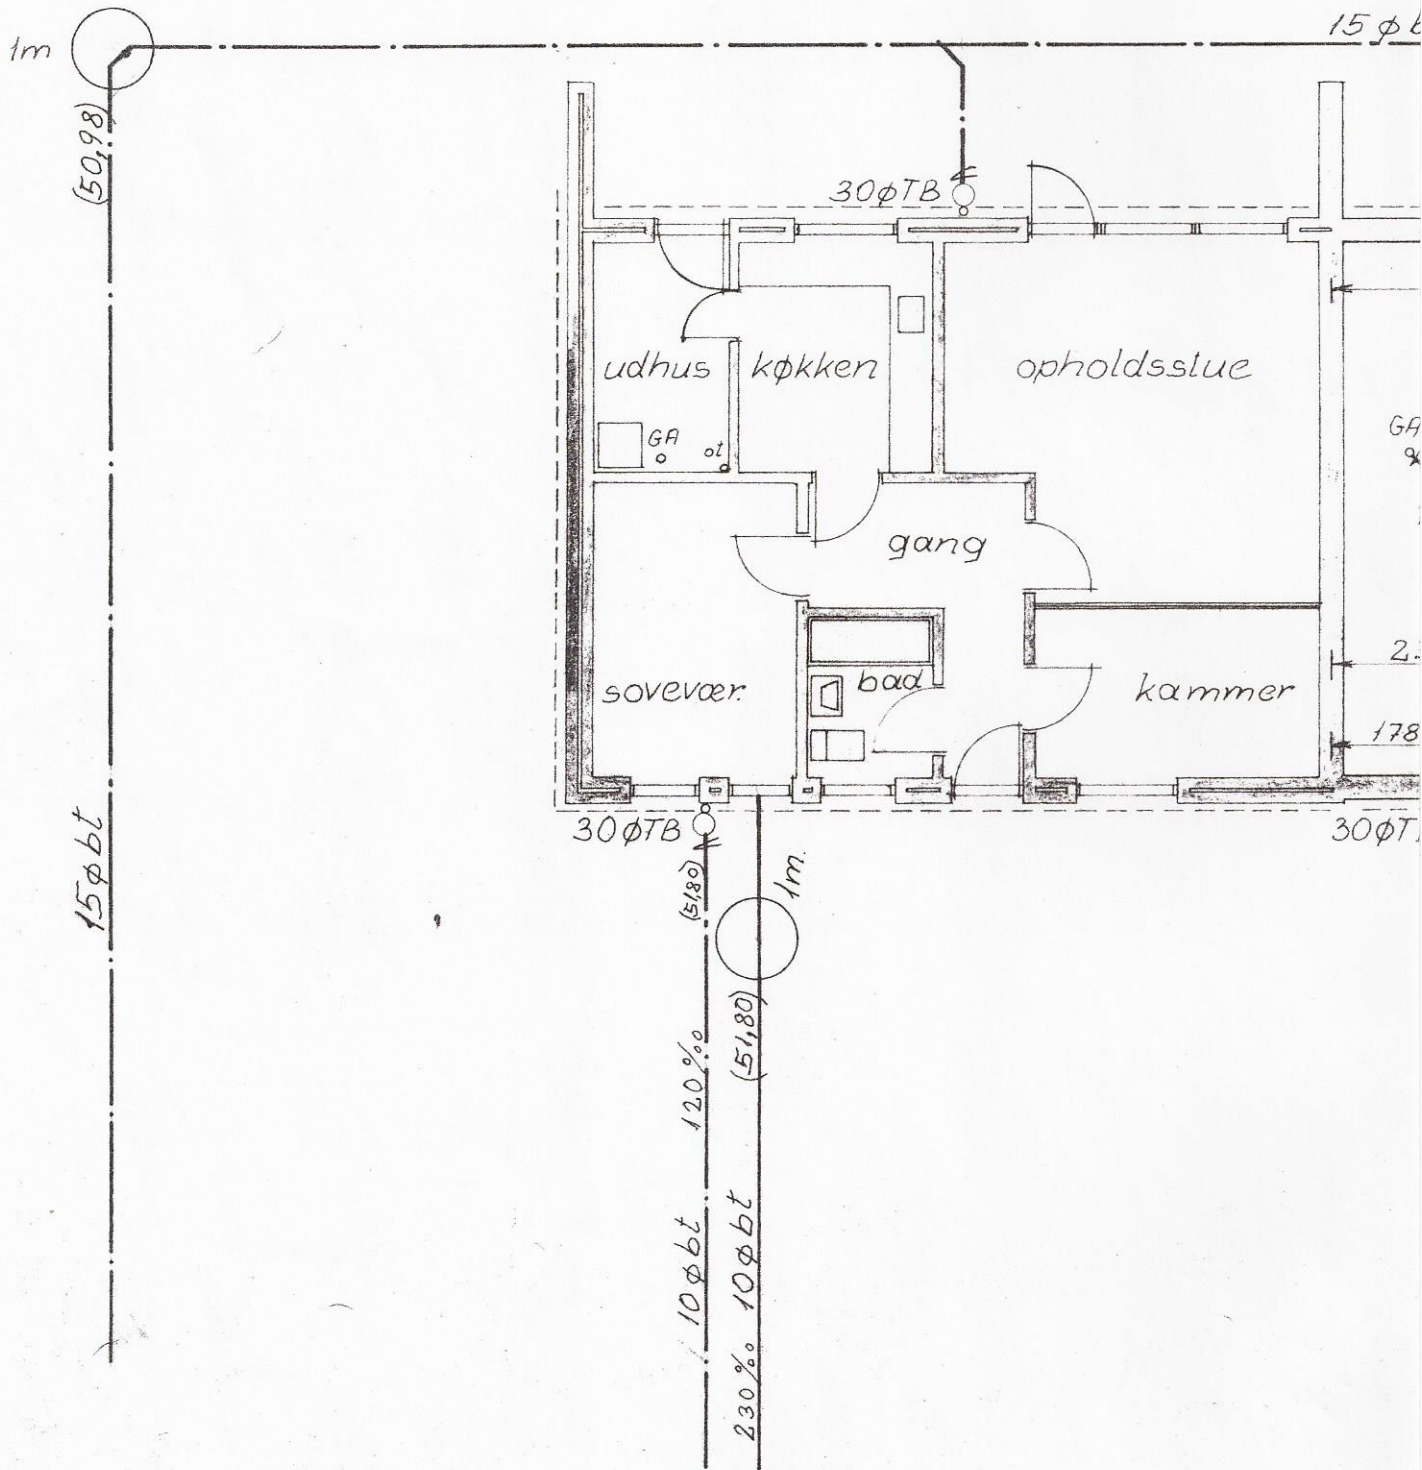

diagram

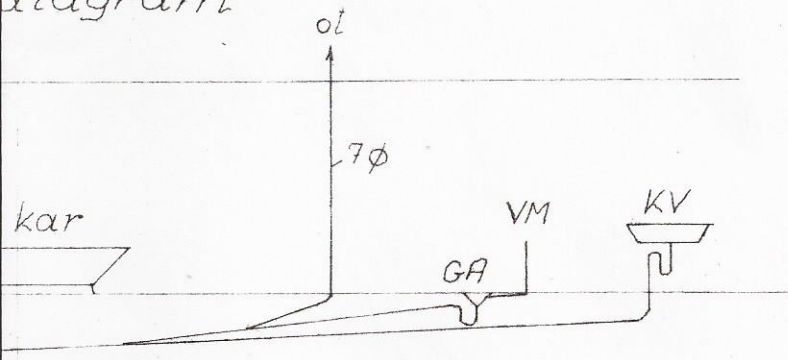

sokkelkote 53,10

sokkelkote 52,90

